
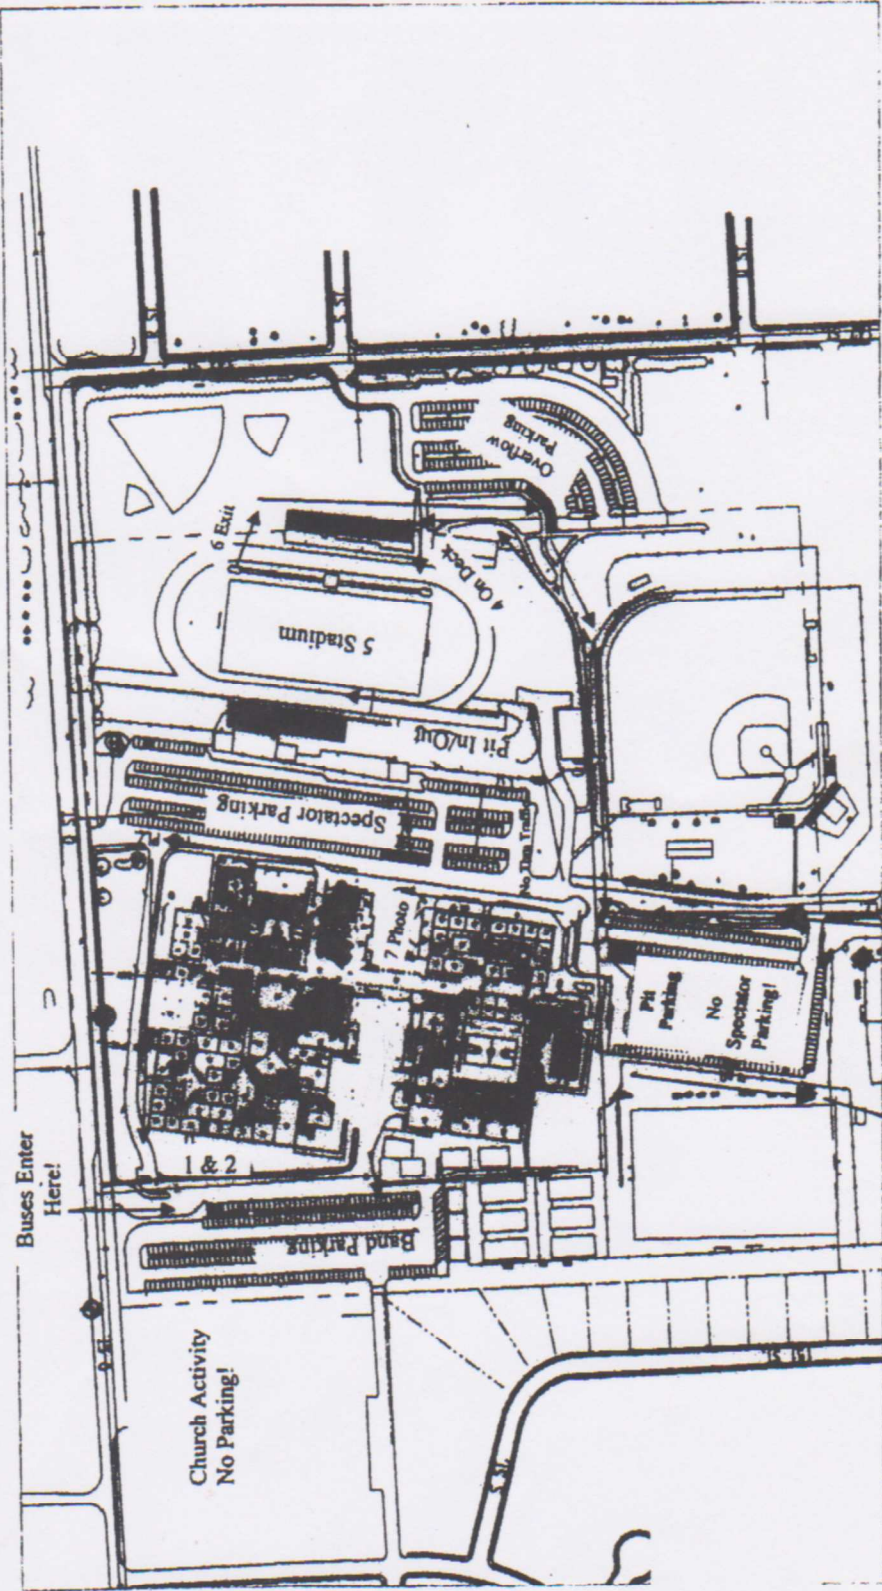


South Senior HS

14905 Q St
Omaha, Ne 68127

NAD 83 Nebraska State Plane

CAD Drawn: EAC
FSA Number: 04501.003
Drawn By: EAC
Issue Date: July 11, 2005
Revision: 0
Client: South Senior HS
Scale: As Shown

 

SITE PLAN



Pit Trucks Enter Here from
Stony Brook Ave.

3 Warm-Up

SHS-01